

SECTION 15, T2S, R1W, U.S.B.&M.

SCALE 1"=1000'

ORIGINAL DESCRIPTION
BEG NW COR SEC 15, T2S, R1W, USM E 1320 FT, S 660 FT, W 962 FT, N 365 FT, W 358 FT, N 295 FT TO BEG. 17.00 AC


AS SURVEYED AND CORRECTED DESCRIPTION

Beginning at the Northwest Section Corner of Section 15, T2S, R1W, U.S.B.&M., thence N89°40'42"E 1325.08' along the North Section Line of said Section 15, thence S0°10'41"E 662.47' along the East line of the NW 1/4 NW 1/4 of said Section 15, thence S89°47'15"W 966.19' along the Deed Line, thence N0°15'32"W 365.63' along the East Line of the Donald Hicken property, thence S85°40'42"W 358.00' to the West Section Line of said Section 15, thence N0°15'32"W 295.00' along the said West Section Line of said Section 15, thence N0°15'32"W 295.00' along the said West Section Line and to the North West Section Corner of said Section 15 which is the point of beginning. Contains _____ acres, more or less. Less Duchesne County Road and Utility Easements as shown on the West and North sides of this plat.

SURVEYOR'S NARRATIVE


XTO Energy, Inc. requested a survey, survey plat and revised legal description of their facility in the NW 1/4 NW 1/4 of Section 15, T2S, R1W, U.S.B.&M. Duchesne County, Utah. UELS, LLC We honored the surrounding legal descriptions and used the Duchesne County Surveyor's Corners and other corners that we found and tied into. Please note that this survey falls inside of a special survey called "the Three Mile Method" Survey which we have honored. We have shown the section corners, 1/16 corners and other points that we found and used.

SECTION AND FENCE LINES IN THE
NW 1/4 NW 1/4 OF SECTION 15

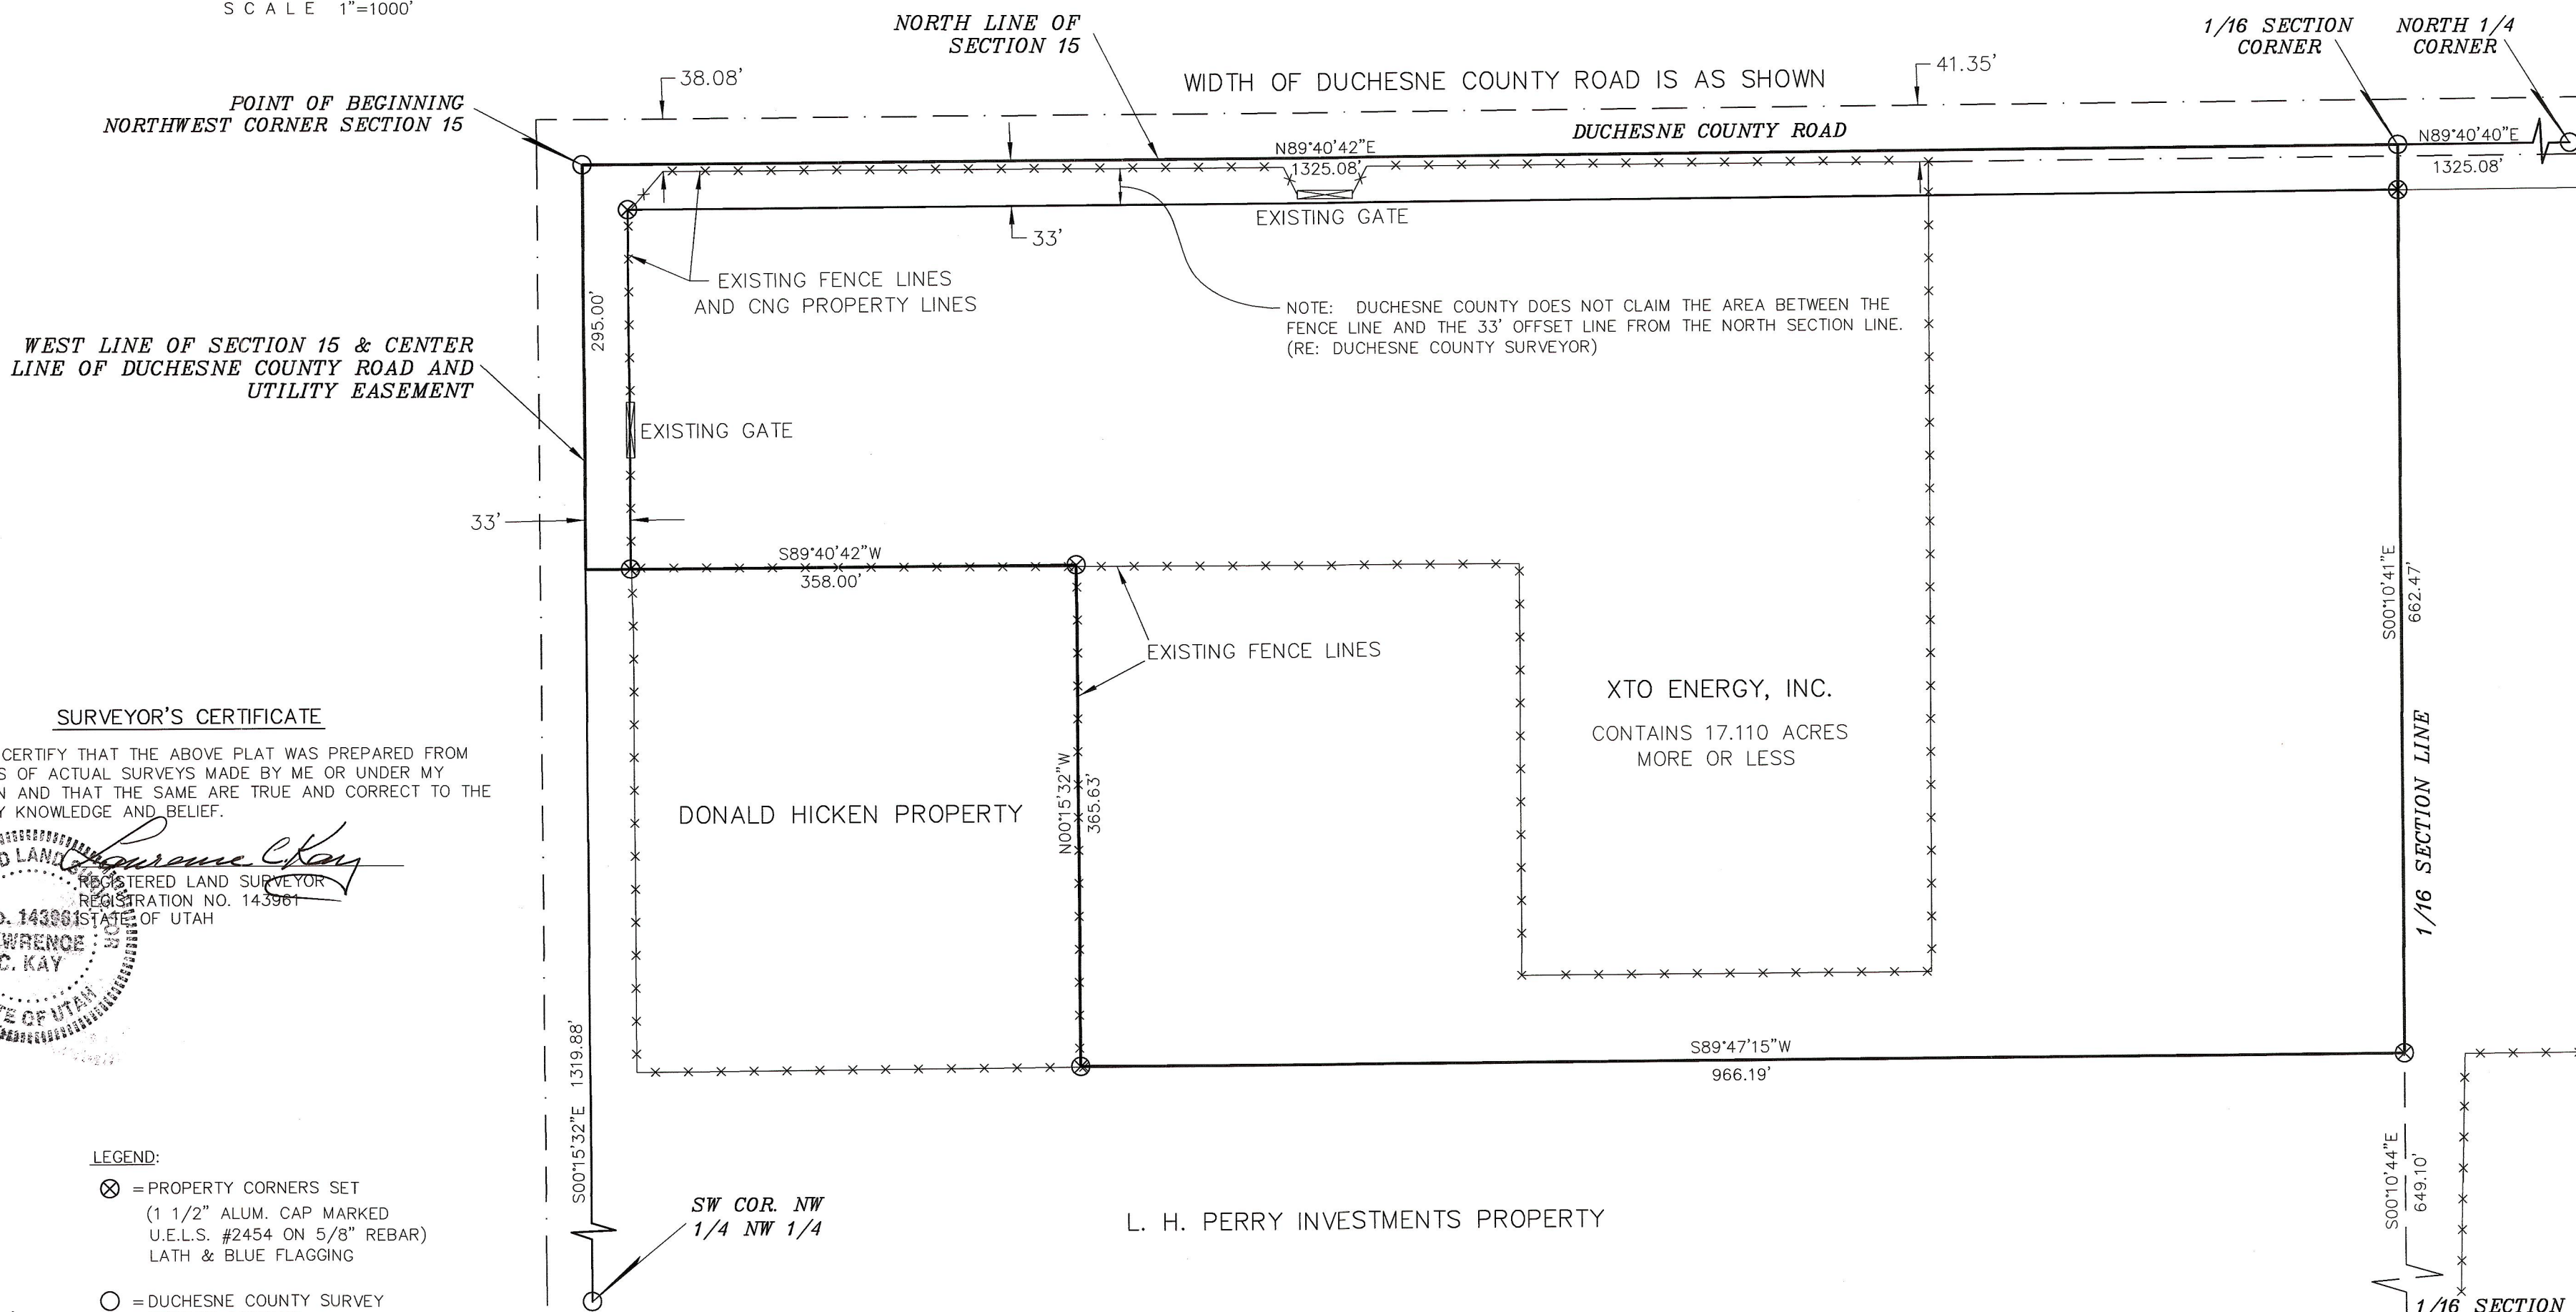


SURVEYOR'S CERTIFICATE


THIS IS TO CERTIFY THAT THE ABOVE PLAT WAS PREPARED FROM FIELD NOTES OF ACTUAL SURVEYS MADE BY ME OR UNDER MY SUPERVISION AND THAT THE SAME ARE TRUE AND CORRECT TO THE BEST OF MY KNOWLEDGE AND BELIEF.

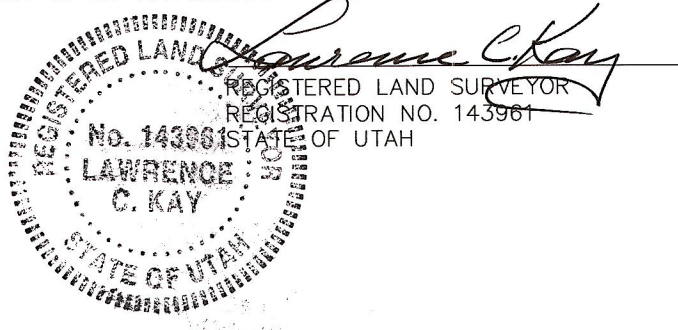

LEGEND:

- ⊗ = PROPERTY CORNERS SET (1 1/2" ALUM. CAP MARKED U.E.L.S. #2454 ON 5/8" REBAR) LATH & BLUE FLAGGING
- = DUCHESNE COUNTY SURVEY SECTION CORNERS
- ▲ = N. DAVIS 1/16 SECTION CORNER 1 1/2" PLASTIC CAP (RED) ON 5/8" REBAR

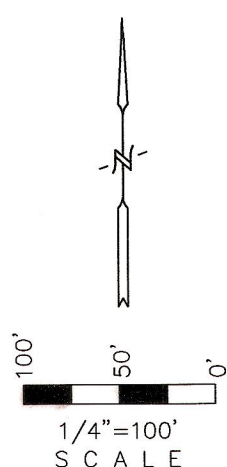


U.E.L.S.
— SINCE 1964 —
**UINTAH ENGINEERING
& LAND SURVEYING**
85 SOUTH 200 EAST
VERNAL, UTAH 84078
PHONE: (435) 789-1017
uels@uelsinc.com

PROPERTY SURVEY FOR
XTO ENERGY, INC.
LOCATED IN THE
NW 1/4 NW 1/4 OF SECTION 15, T2S, R1W, U.S.B.&M.
DUCHESNE COUNTY, UTAH

RESPONSIBLE ENGINEER

DATE:
9-17-07
REVISED:

PROJECT NO:
207-3798
SURVEYED:
B.B., L.K., K.D.
DRAWN BY:
R.D.S.
ELECTRONIC FILE:
LA PR 2007/CNG PRODUCING.DWG
FILE:
32278

FILE NO. 1872 FEE PAID \$_____ AT THE REQUEST OF UINTAH
ENGINEERING AND LAND SURVEYING, THIS _____ DAY
OF _____, 20____.

S-1.0